
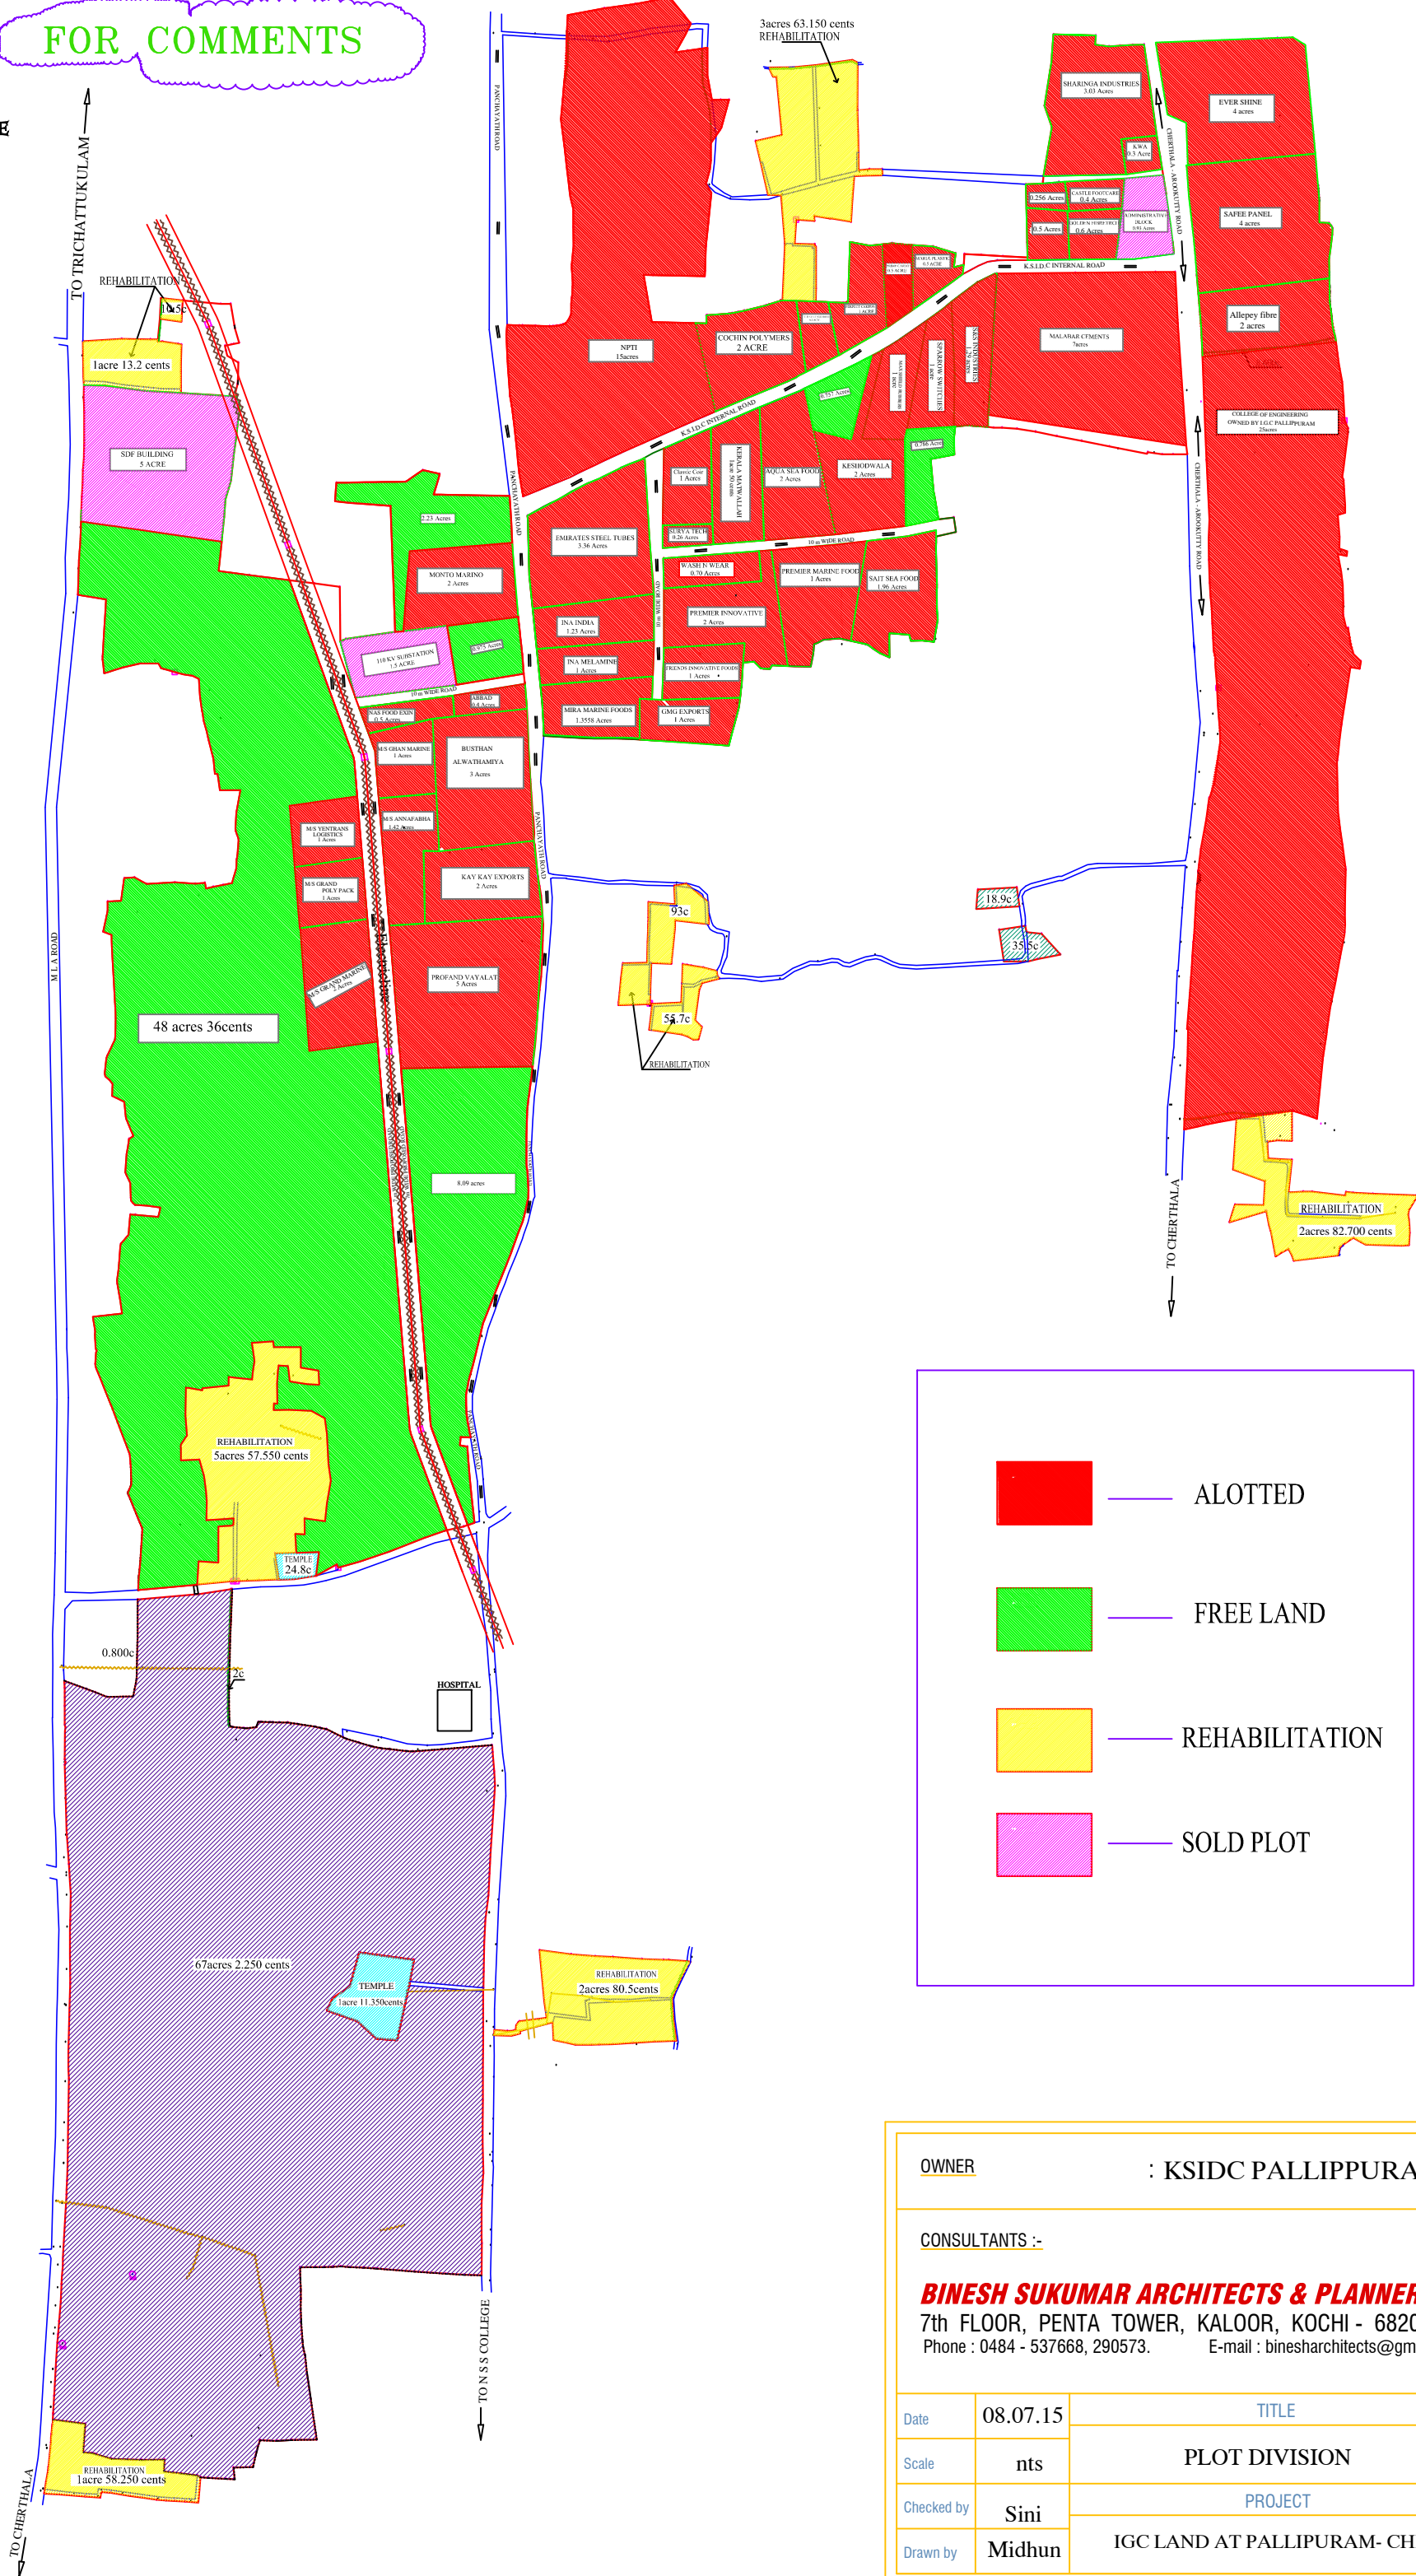


FOR COMMENTS

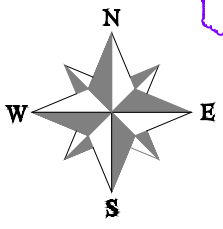

	ALOTTED
	FREE LAND
	REHABILITATION
	SOLD PLOT

OWNER : KSIDC PALLIPPURAM			
CONSULTANTS :-			
BINESH SUKUMAR ARCHITECTS & PLANNERS			
7th FLOOR, PENTA TOWER, KALOOR, KOCHI - 682017			
Phone : 0484 - 537668, 290573. E-mail : binesharchitects@gmail.com			
Date	08.07.15	TITLE	Rev. No.
Scale	nts	PLOT DIVISION	00
Checked by	Sini	PROJECT	
Drawn by	Midhun	IGC LAND AT PALLIPURAM- CHERTHALA	